


**2 MAIN FLOOR PHASE 2**  
1/8" = 1'-0"

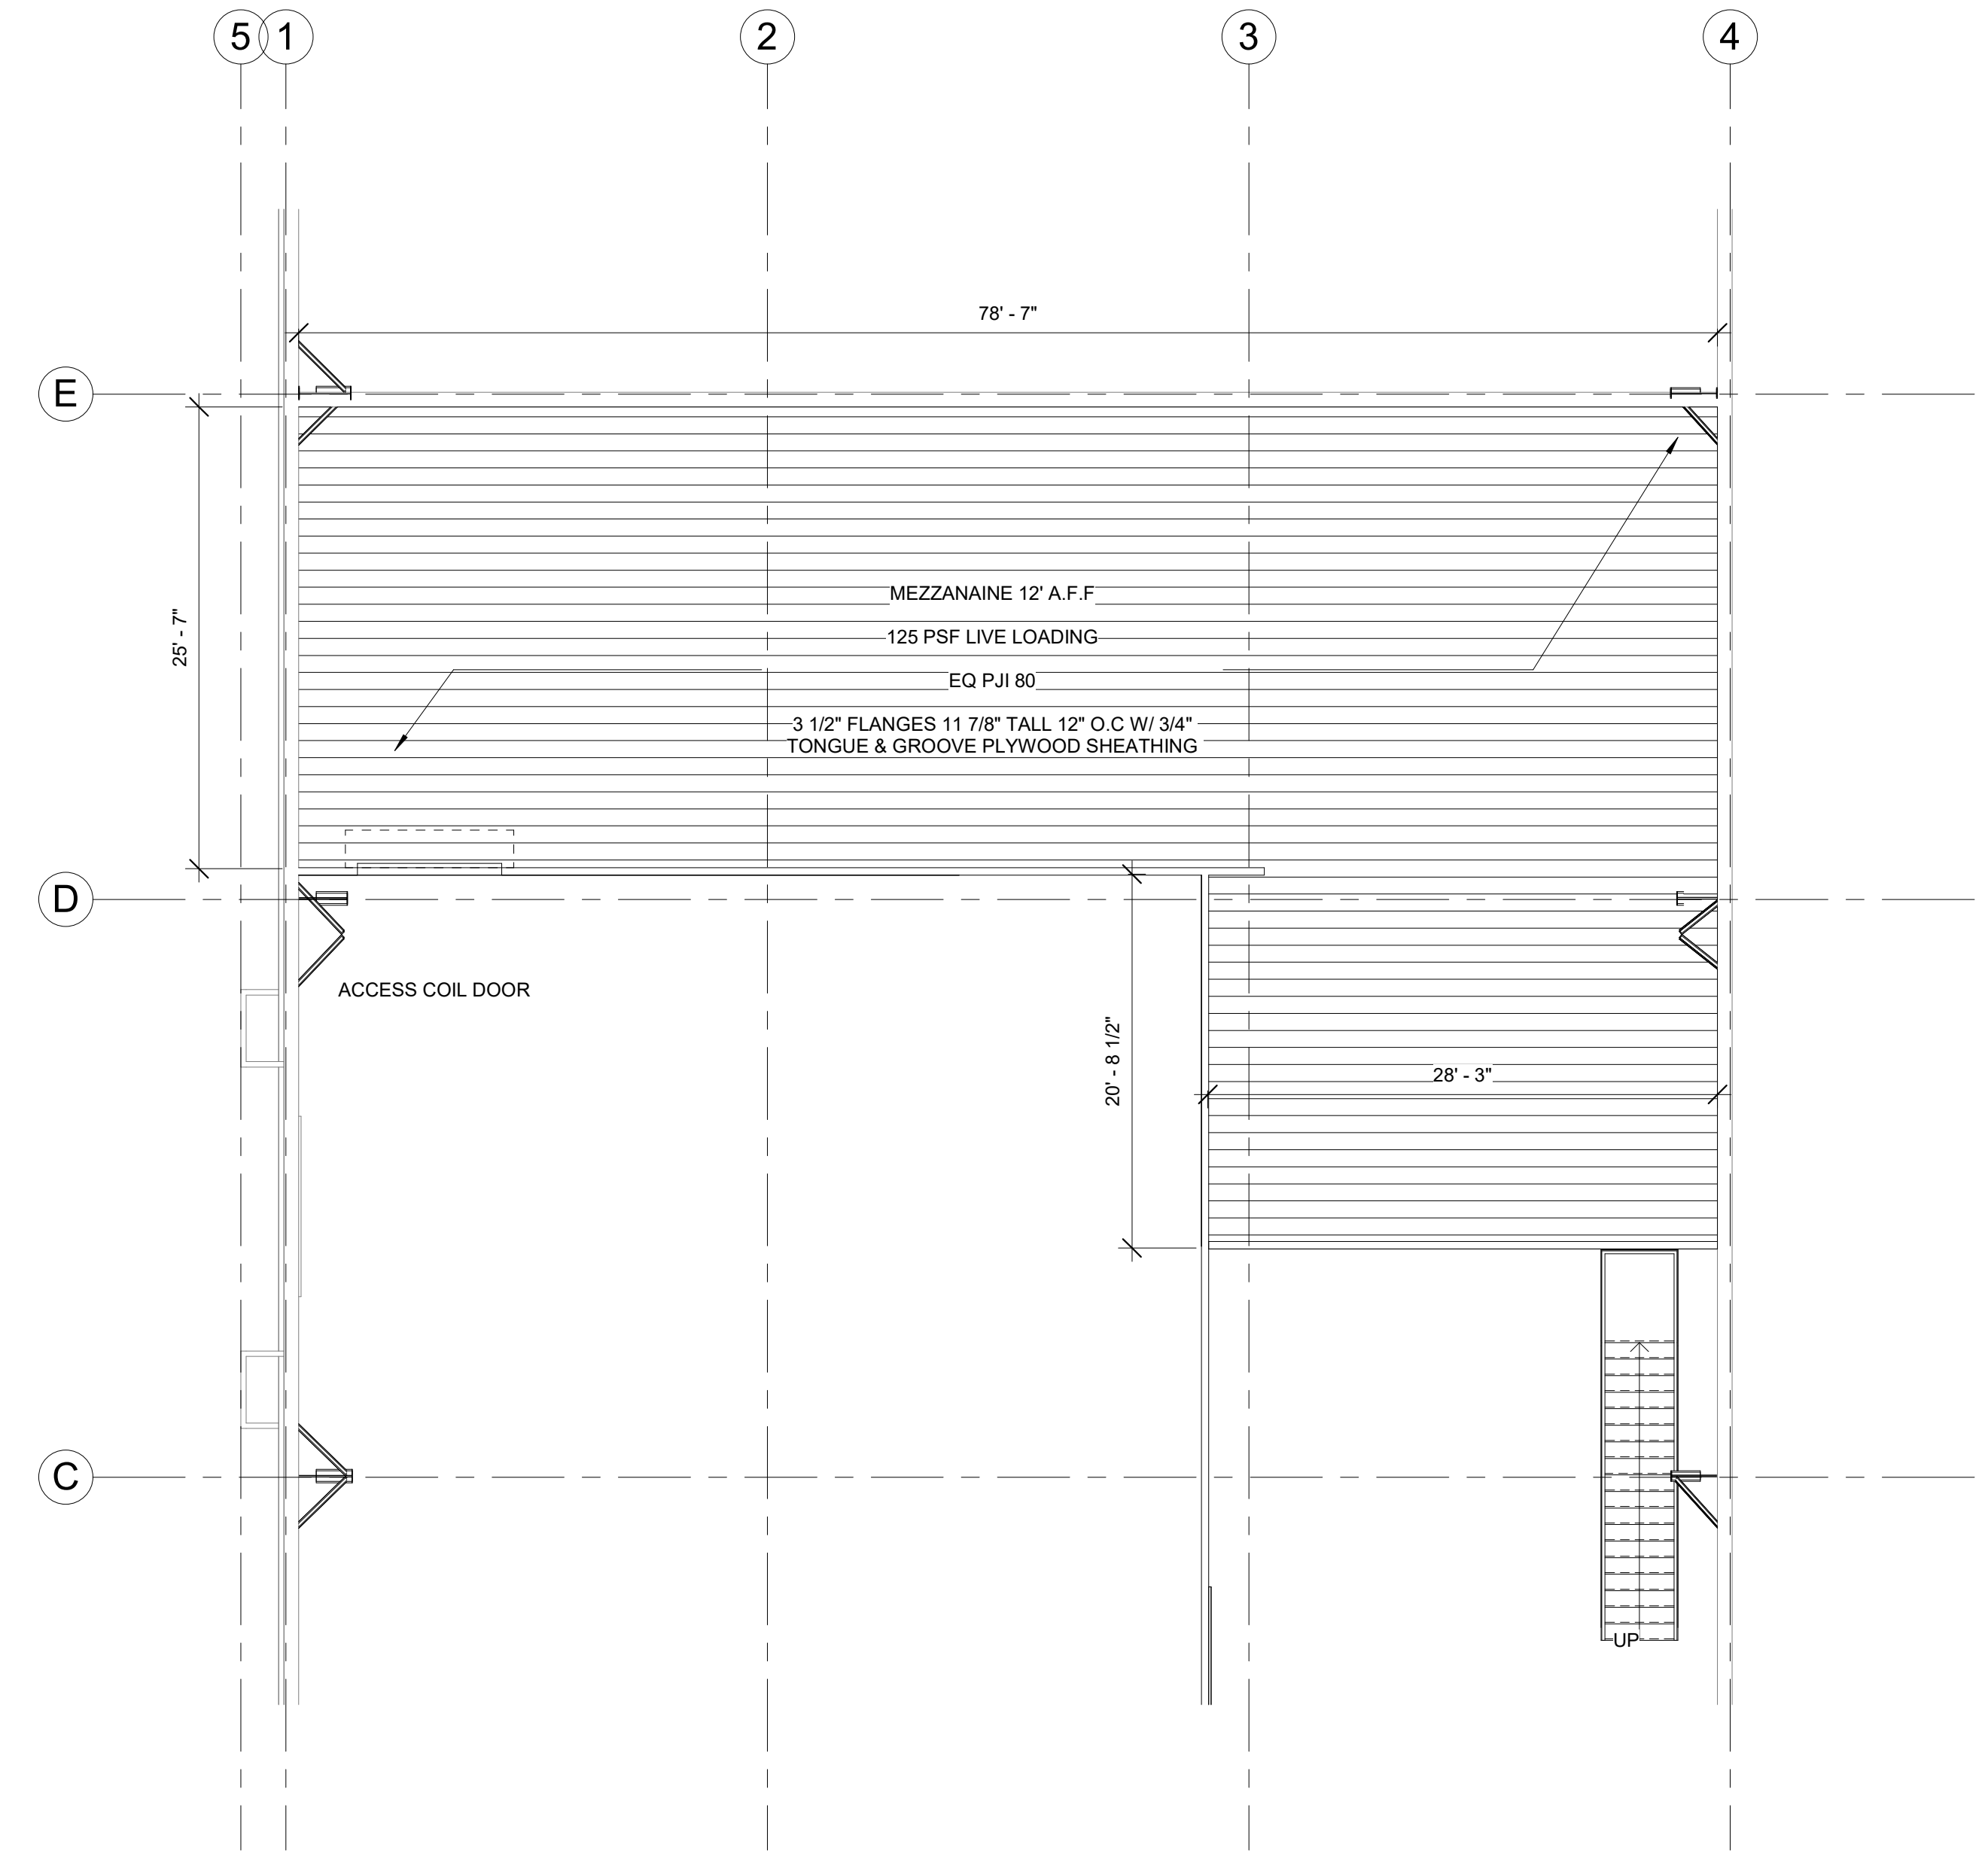

**1 STORAGE MEZZ**  
1/8" = 1'-0"

REVISIONS		
NO.	DATE	DWN

DATE: 3/19/26  
DR. BY: JMC  
CK. BY: --

PROJECT NO.  
Project Number

PHASE 2  
**A1.2**

